


# Euroline Vertical Cladding

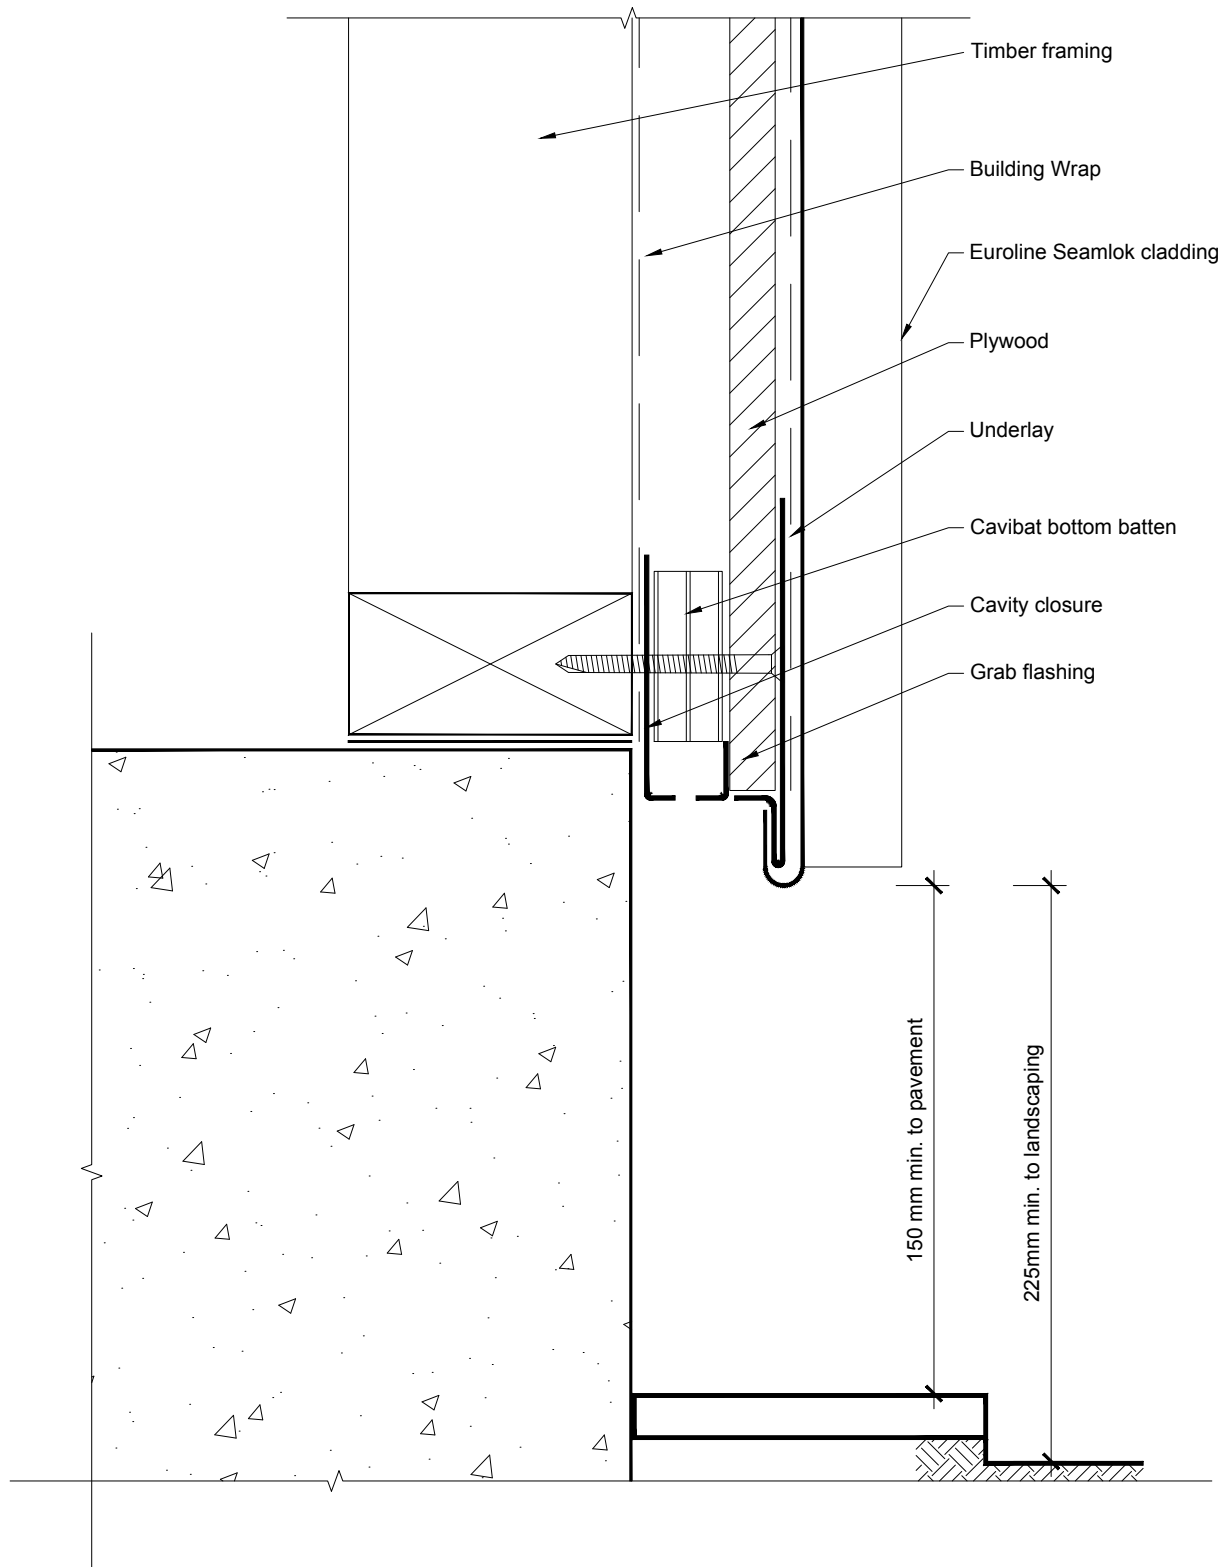

RA09

Legacy file: euro-18\_clad\_wal\_lwr

## Euroline Cladding Wall Lower End Detail

### Cross Section

© 2010 . The copyright of this document is the property of Steel & Tube Holdings Limited and shall not be reproduced, copied , loaned or disposed of directly, or indirectly, nor used for any purpose other than that for which it is specifically furnished without prior consent.

All dimensions in millimetres Scale 1:2  
euro\_euroline\_wall-jctn-wall-foun3  
Version: 1.00  
euroline\_wall.dwg  
9 August 2010